


E:\MATT\S\VA\YORKTOWN\75-2724117 DPWTR ENG & MPAS TRAINING FACILITY\REF\CONTRACTING BRIDGING DOCS\AMENDMENTS\2\CD\CONTENTS\752724117C102.DWG LAYOUT_C102 11/01/2011 9:42AM DIMSCALE: 2 R17.2

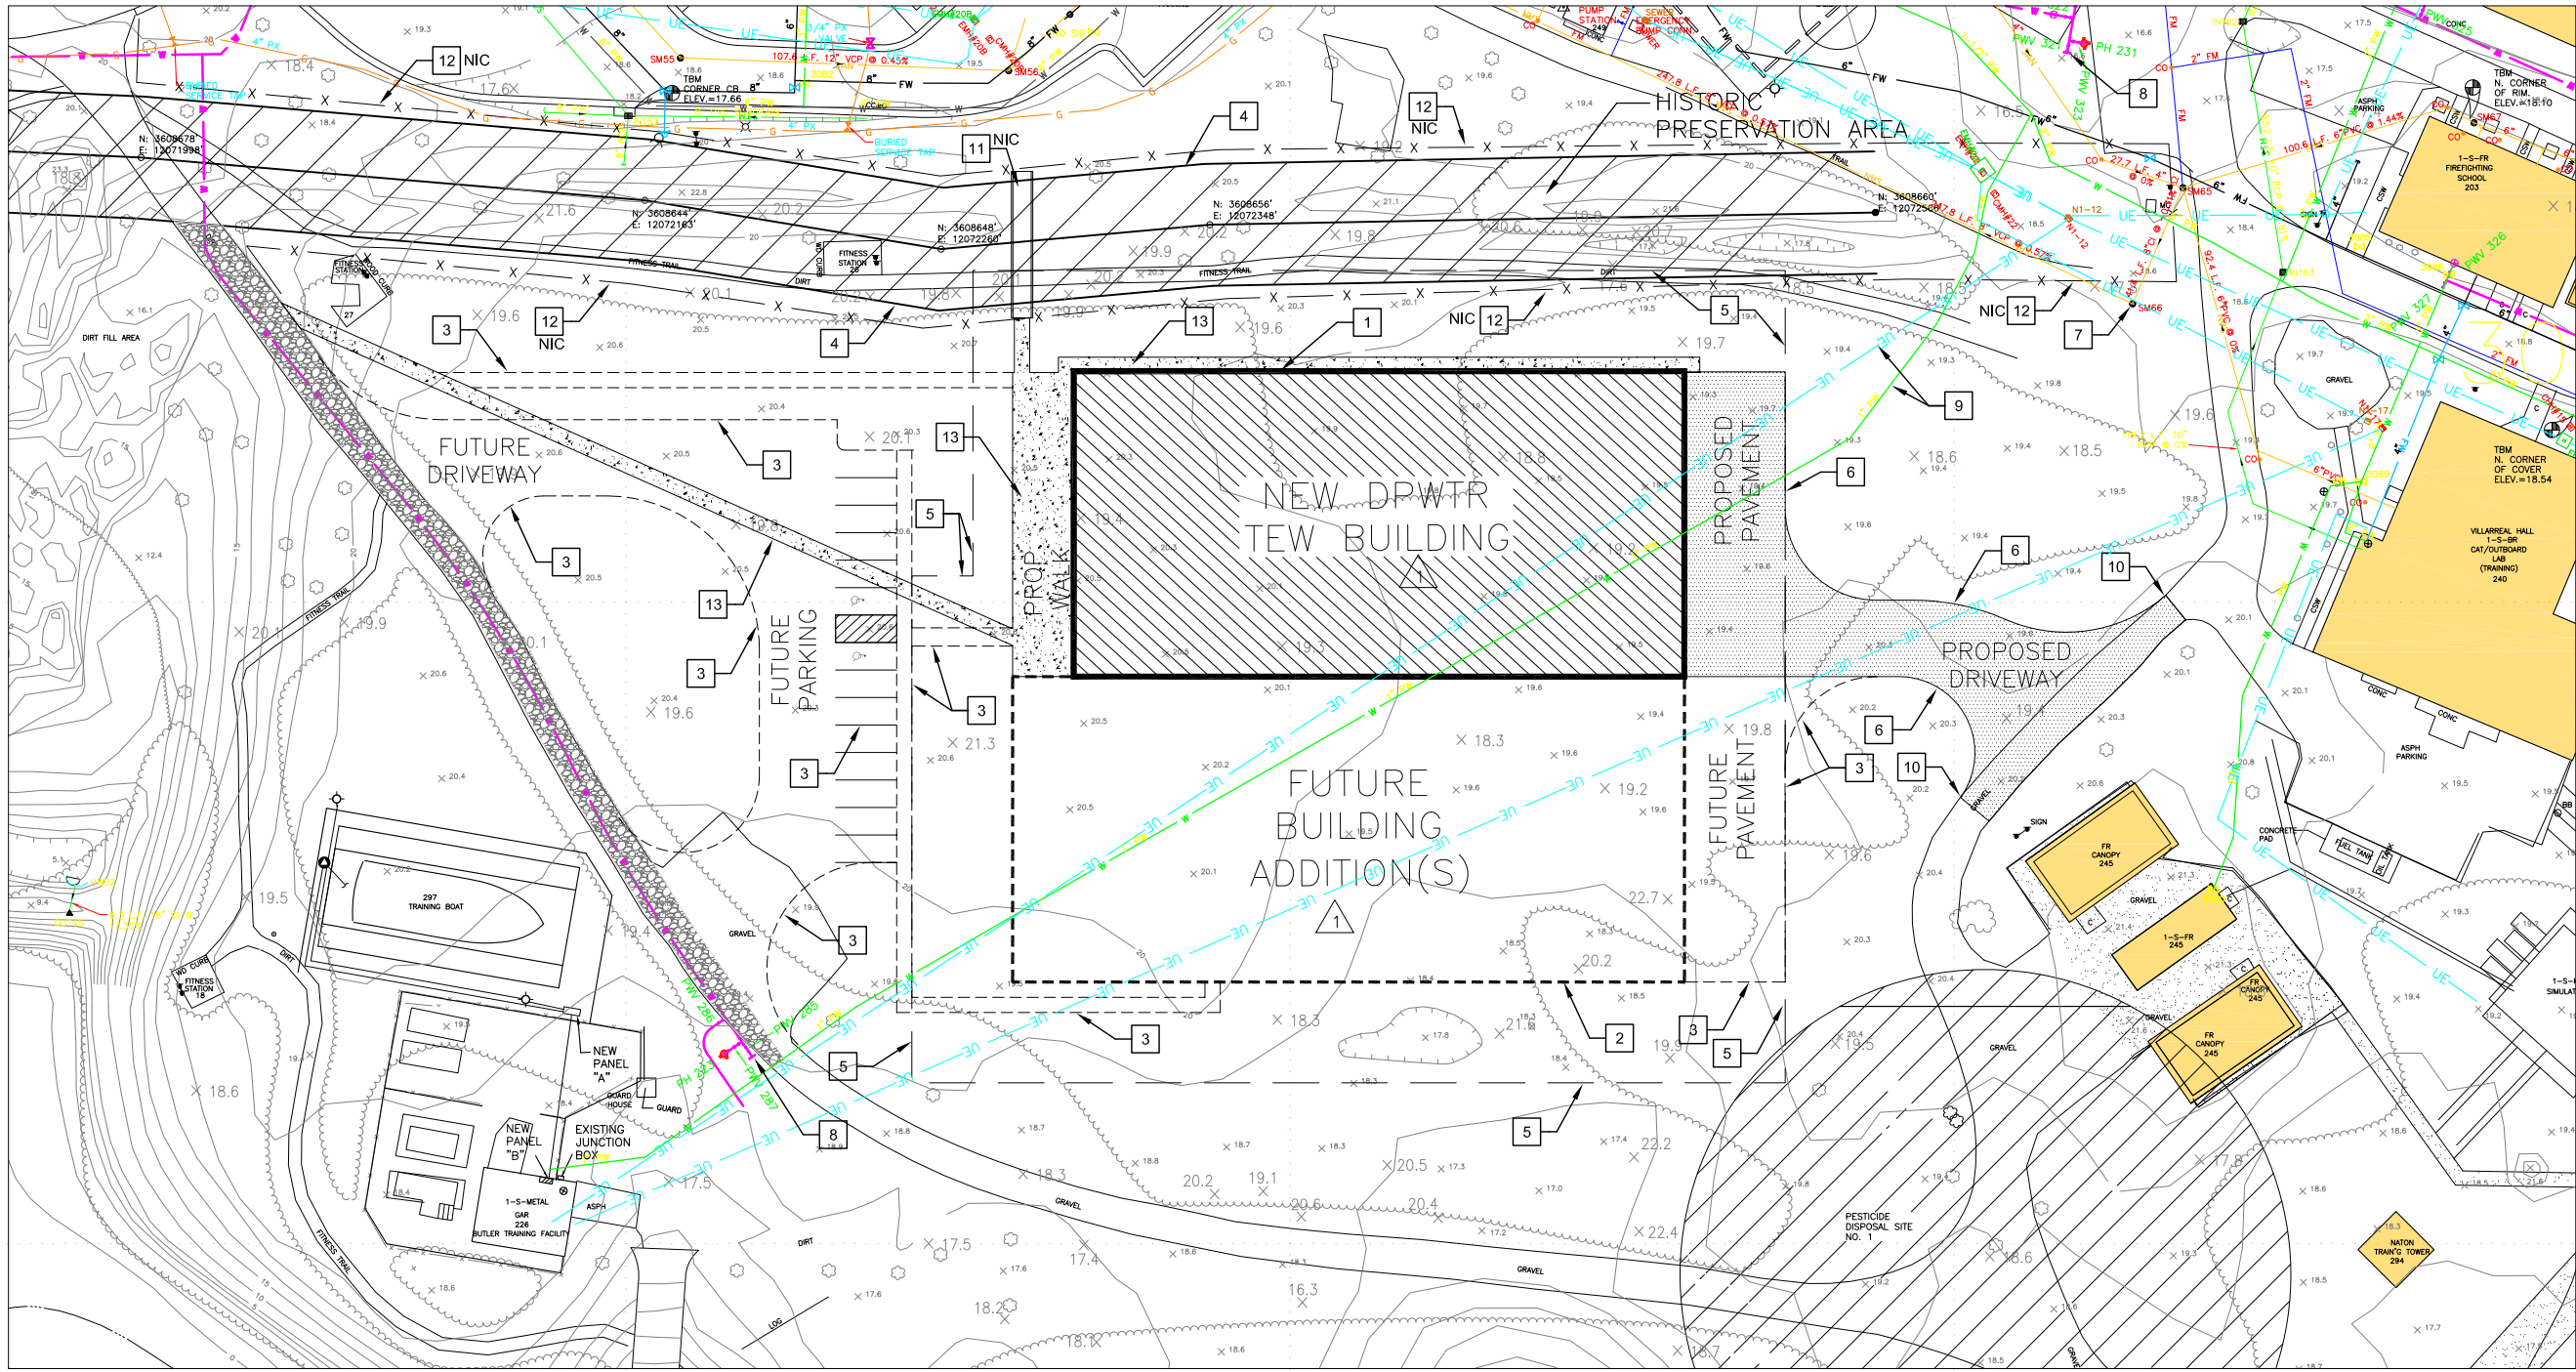


XX SITE PLAN NOTES:

1. CONSTRUCT APPROX. *26,000 GSF TEW BUILDING. SEE SHEET A100 FOR DETAILS.
2. PROJECTED BUILDING ADDITION(S) TO BE COMPLETED IN FUTURE PHASES.
3. FUTURE PAVEMENT
4. CIVIL WAR TRENCH/EMBANKMENT REGISTERED ON STATE HISTORIC SITES
5. 10M ATFP LIMIT SETBACK
6. CONSTRUCT PAVEMENT
7. CONNECT TO EXISTING SANITARY SEWER MANHOLE AND CONSTRUCT SEWER SERVICE FOR BUILDING (SEE RFP SECTION 01158 FOR DETAILS)
8. CONNECT TO EXISTING WATER LINE AND CONSTRUCT LOOPED WATER SYSTEM AND PROVIDE ALL APPURTENANCES (VALVES, FHS, TEES, BENDS, ETC. - SEE RFP SECTION 01158 FOR DETAILS)
9. REMOVE AND RELOCATE EXISTING UTILITY OUTSIDE CURRENT AND FUTURE BUILDING FOOTPRINT
10. EXISTING GRAVEL ROAD TO BE PAVED THROUGH DRIVEWAY LOCATION PROPOSED FOR TEW WHERE INDICATED
11. PROPOSED PEDESTRIAN BRIDGE (NIC)
12. PROPOSED WOODEN STACKED SNAKE RAIL FENCE (NIC)
13. CONSTRUCT SIDEWALK

Legend


- EXISTING GRAVEL ROAD
- NEW BUILDING (SEE SECTION 01158)
- NEW PAVEMENT (SEE SECTION 01158)
- NEW WALKS (SEE SECTION 01158)

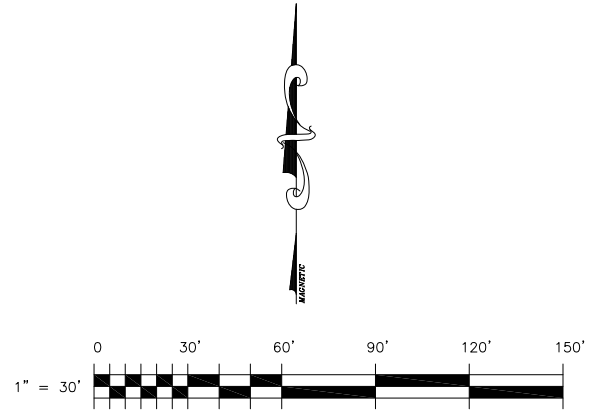

CONSULTANTS

D/B RFP DOCS
OCT 2011

**U. S. COAST GUARD
FACILITIES DESIGN &
CONSTRUCTION CENTER**

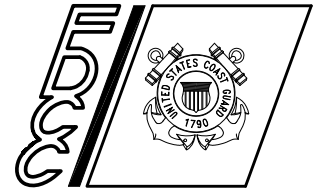

5505 ROBIN HOOD ROAD SUITE K
NORFOLK, VIRGINIA 23513-2431

MARK	DATE	DESCRIPTION
	10/28/11	REMOVED BLDG SF, FENCE, AND BRIDGE

A/E PROJECT NO:
CAD FILE NAME: 752724117XSP.dwg
DESIGNED BY:
DRAWN BY:
EDITED BY:
CHECKED BY:

SCALE: PLOT SCALE: 1 : 1

SHEET TITLE
Construct DEEPWATER TEW Bldg
RESERVE TRAINING CENTER
Yorktown VA
Navy Fuel Terminal
CIVIL
Deepwater TEW Bldg

REVIEWED BY:	REVIEWED BY:	REVIEWED BY:
PROJECT ENG.	BRANCH CHIEF	TECH. DIRECTOR

APPROVING OFFICER _____ DATE _____

PROJECT NUMBER DRAWING NUMBER

75-2724117 752724117C102

DISCIPLINE/SHT NO SHEET 4 OF 8
C102