



① 1ST FLOOR WOMENS PLAN
SCALE: 3/16"=1'

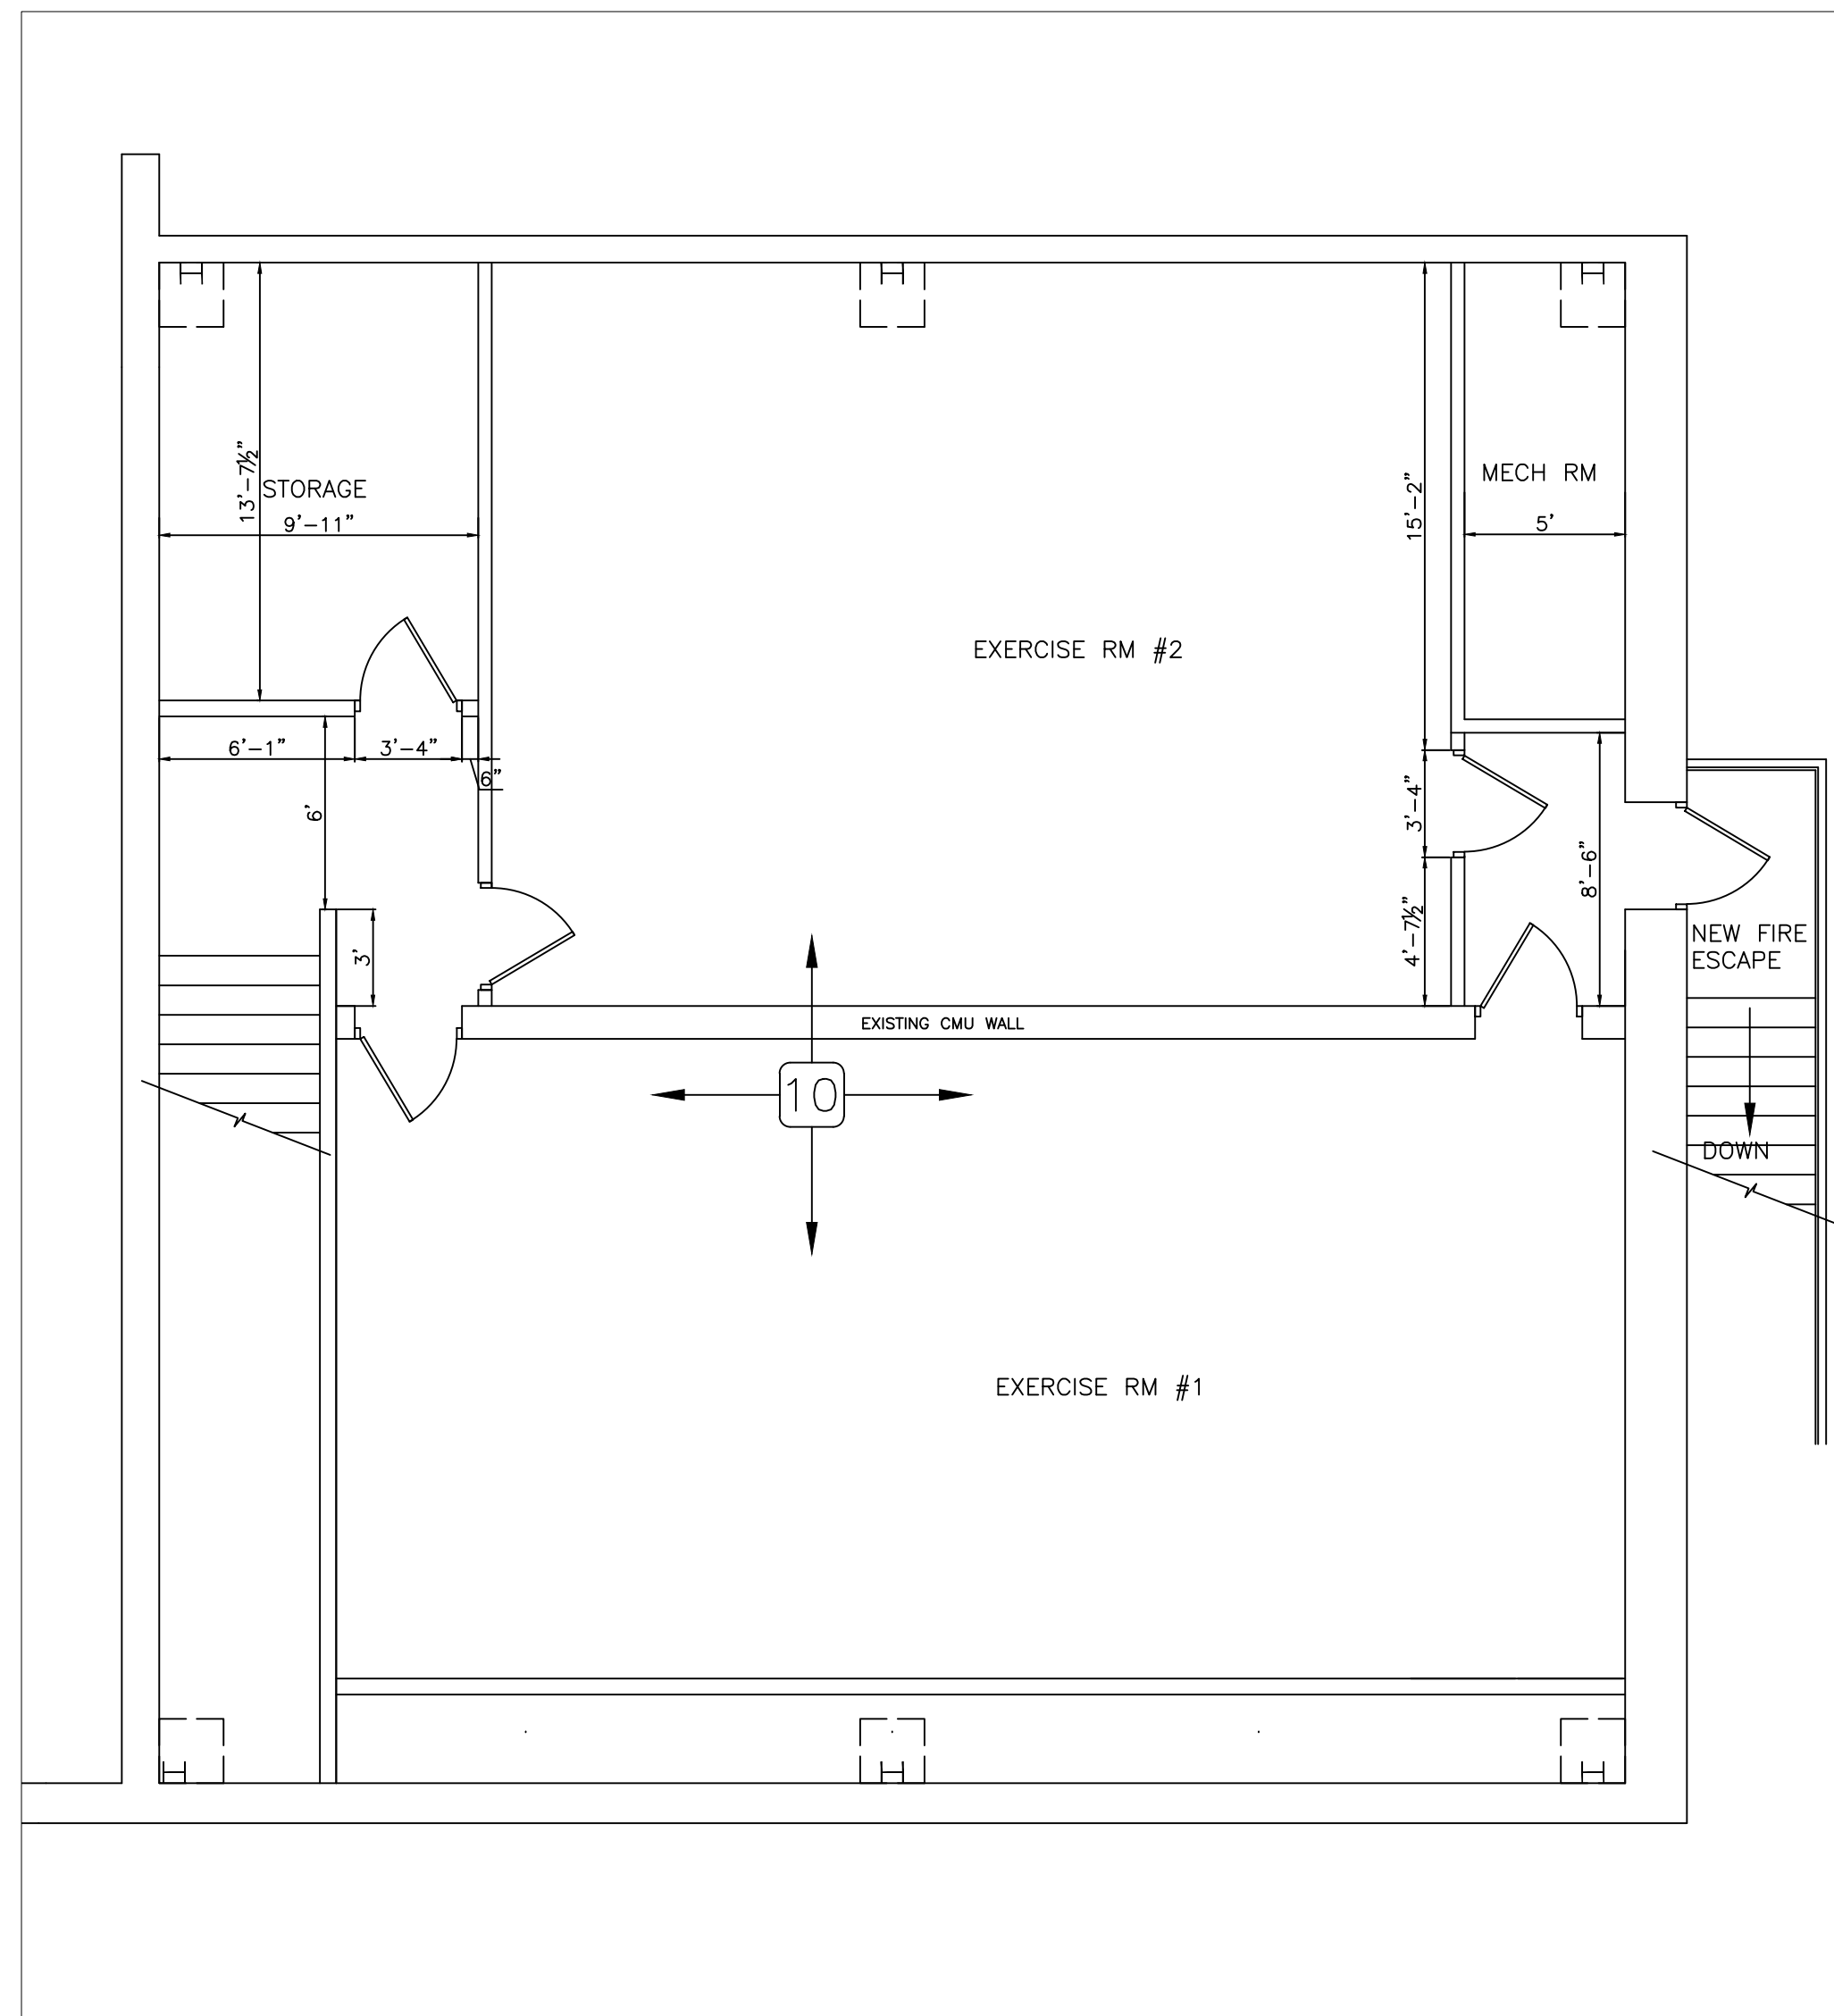


② 2ND FLOOR PLAN
SCALE: 3/16"=1'

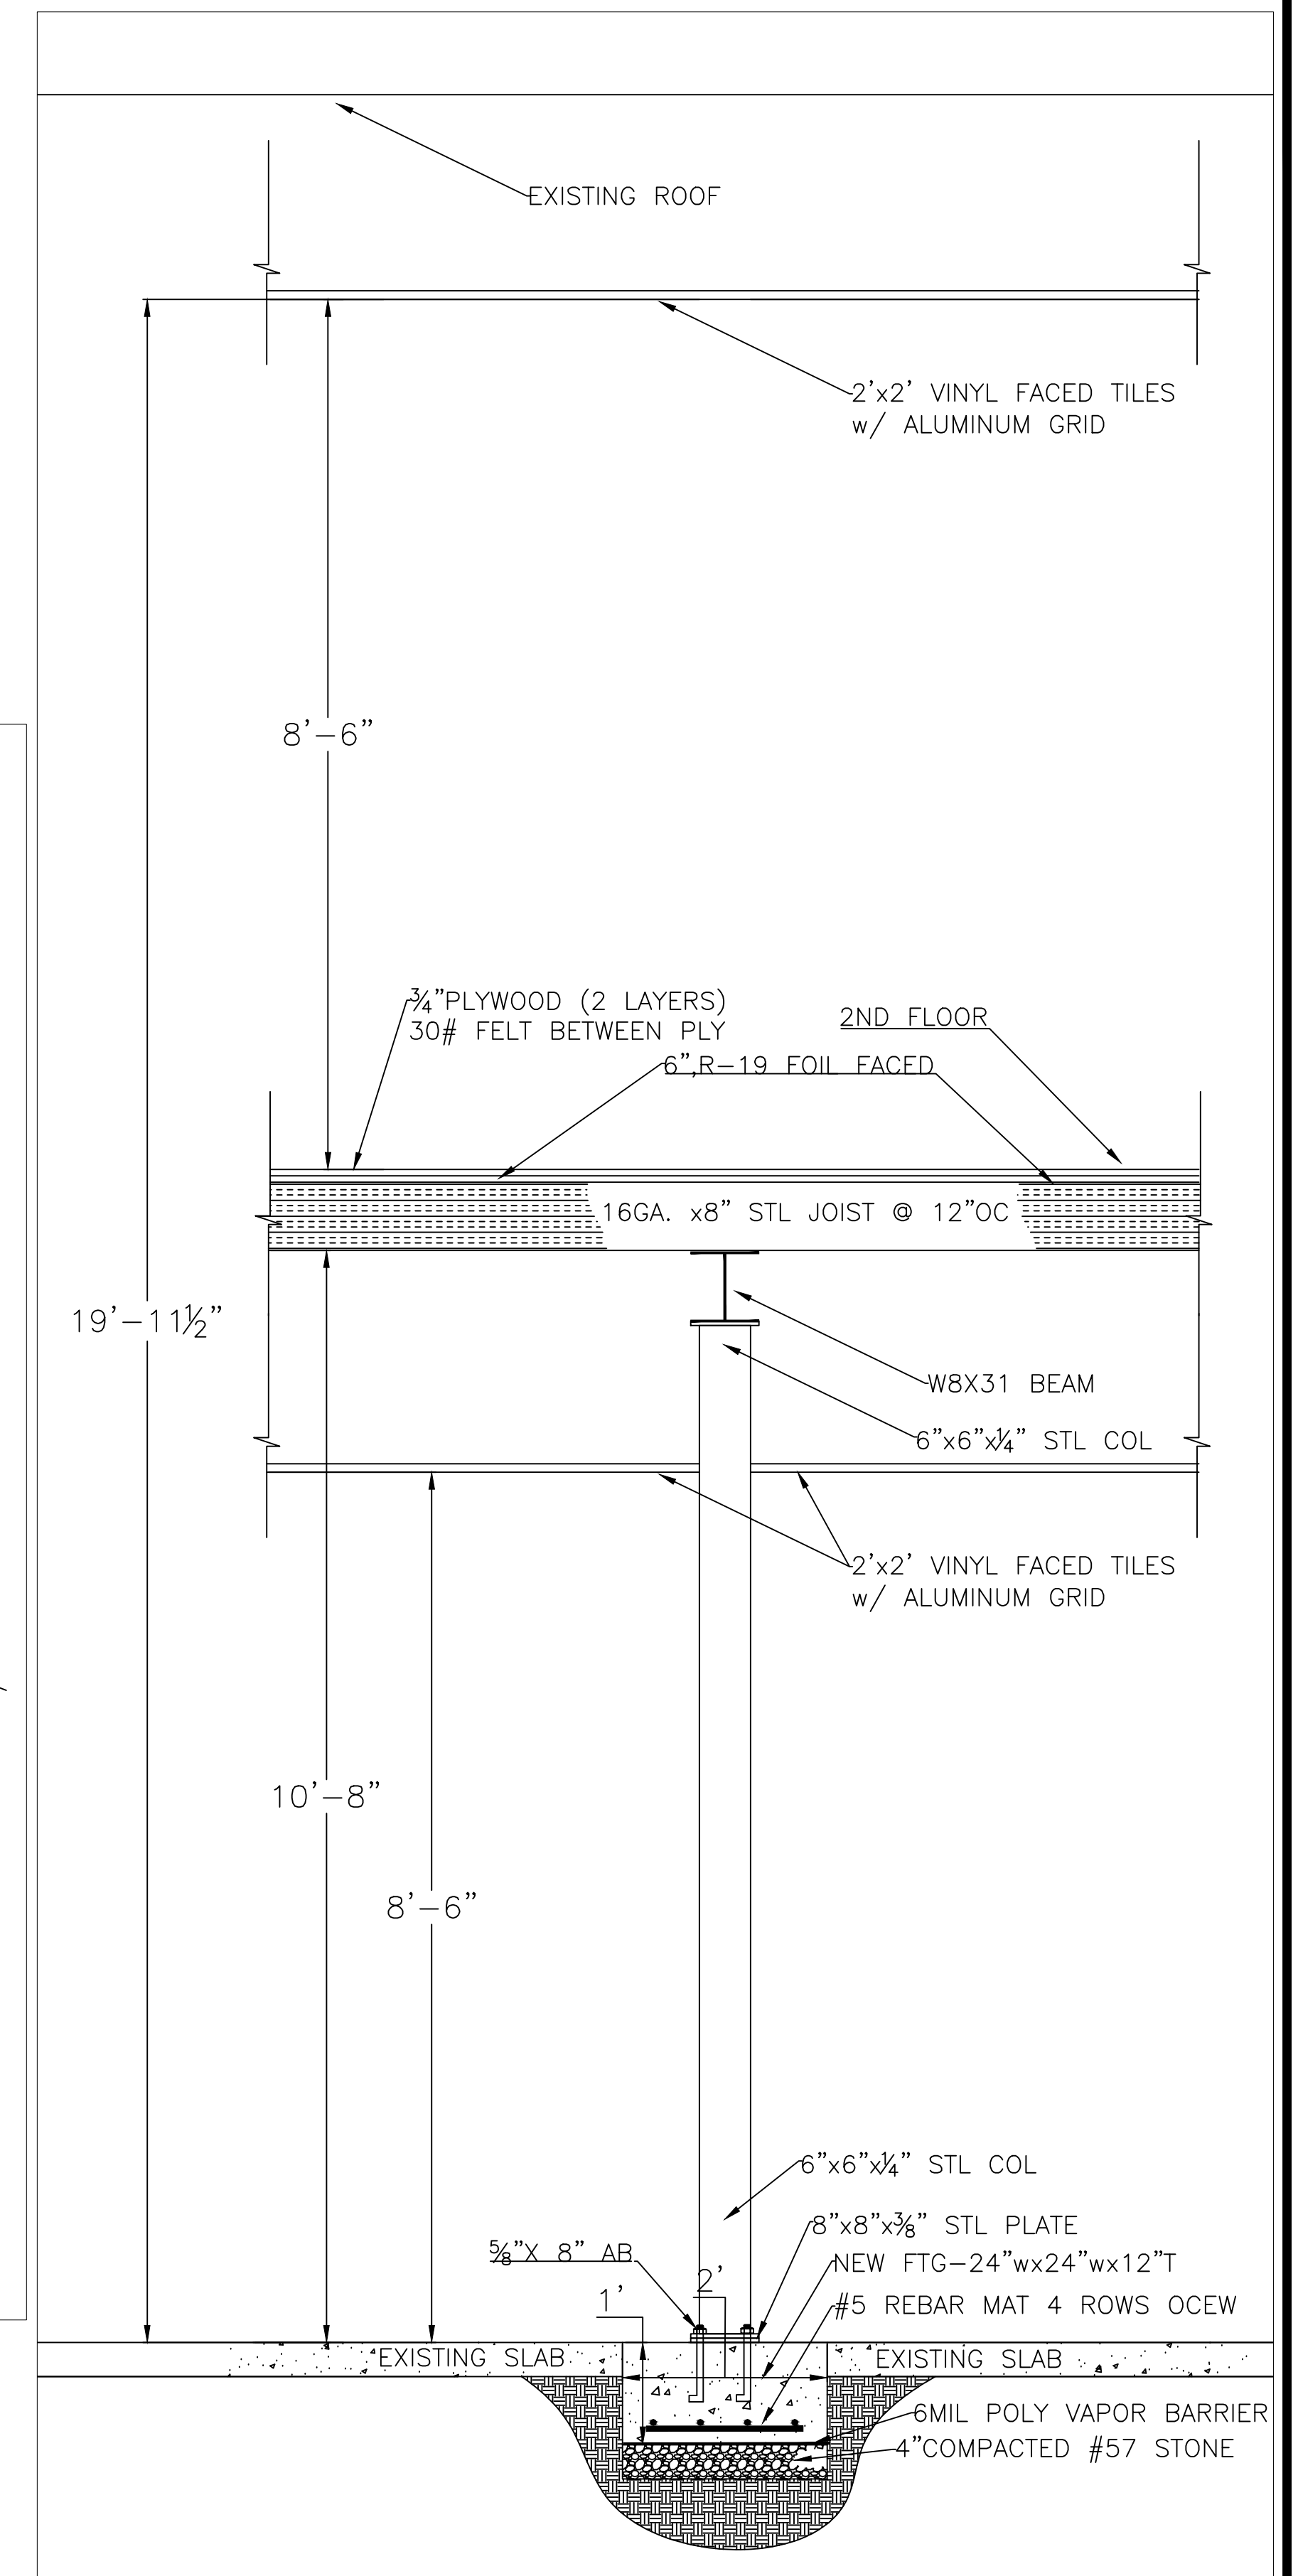

③ NEW SUPT COLUMN SECTION
SCALE: 3/4"=1'

REV	DATE	DESCRIPTION	BY
00	10OCT11	INITIAL LAYOUT	LE

REV	DATE	DESCRIPTION	BY

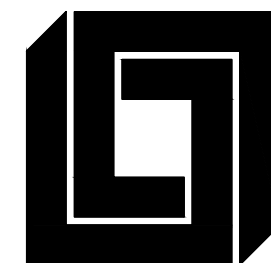

CENTENNIAL CONTRACTORS, ENT.
 JOB ORDER CONTRACT #DABJ01-03-D-0009
 1414-A BUNDY AVE
 FT. EUSTIS, VA 23604
 (757) 887-1200 / 757-887-2600 FAX

JOB NAME: B643- LOCKER RM EXPANSION
 LOCATION: FT EUSTIS, VA
 CCE#: 46-0667 CLIENT JOB NUMBER:
 DWG SUBMITTAL DATE:

DRAWING TITLE:
WOMENS WC, 2nd FLR & TYP SUPT SEC
 SCALE: NOTED DWG #:
 DSGN BY: LE DATE: 10OCT11 CHKD BY: DATE:
 DRWN BY: LE DATE: 10OCT11 APPR BY: DATE:

DWG SHEET
 A3
 4 of 4