

<b>AMENDMENT OF SOLICITATION/MODIFICATION OF CONTRACT</b>				1. CONTRACT ID CODE	PAGE 1 OF 3 PAGES
2. AMENDMENT/MODIFICATION NO. AMENDMENT NO. 0001		3. EFFECTIVE DATE 08/24/09	4. REQUISITION/PURCHASE REQ. NO.	5. PROJECT NO. (If applicable) 09-0270	
6. ISSUED BY CODE KJ  Officer in Charge of Construction MCI-East 1005 Michael Road Camp Lejeune, NC 28547-2521		7. ADMINISTERED BY (If other than Item 6) CODE  See Item 6			
8. NAME AND ADDRESS OF CONTRACTOR (No., street, county, State and ZIP Code)				(X)	9A. AMENDMENT OF SOLICITATION NO.  N40085-09-R-0270
				X	9B. DATED (SEE ITEM 11) 08/14/09
CODE _____ FACILITY CODE _____					10A. MODIFICATION OF CONTRACT/ORDER NO.
					10B. DATED (SEE ITEM 11)

**11. THIS ITEM ONLY APPLIES TO AMENDMENTS OF SOLICITATIONS**

The above numbered solicitation is amended as set forth in Item 14. The hour and date specified for receipt of Offers  is extended,  is not extended.  
 Offers must acknowledge receipt of this amendment prior to the hour and date specified in the solicitation or as amended, by one of the following methods:  
 (a) By completing items 8 and 15, and returning \_\_\_\_\_ copies of the amendment; (b) By acknowledging receipt of this amendment on each copy of the offer submitted;  
 or (c) By separate letter or telegram which includes a reference to the solicitation and amendment numbers. FAILURE OF YOUR ACKNOWLEDGMENT TO BE RECEIVED AT THE PLACE DESIGNATED FOR THE RECEIPT OF OFFERS PRIOR TO THE HOUR AND DATE SPECIFIED MAY RESULT IN REJECTION OF YOUR OFFER. If by virtue of this amendment your desire to change an offer already submitted, such change may be made by telegram or letter, provided each telegram or letter makes reference to the solicitation and this amendment, and is received prior to the opening hour and date specified.

12. ACCOUNTING AND APPROPRIATION DATA (If required)

**13. THIS ITEM ONLY APPLIES TO MODIFICATION OF CONTRACTS/ORDERS.  
IT MODIFIES THE CONTRACT/ORDER NO. AS DESCRIBED IN ITEM 14.**

CHECK ONE	A. THIS CHANGE ORDER IS ISSUED PURSUANT TO: (Specify authority) THE CHANGES SET FORTH IN ITEM 14 ARE MADE IN THE CONTRACT ORDER NO. IN ITEM 10A.
	B. THE ABOVE NUMBERED CONTRACT/ORDER IS MODIFIED TO REFLECT THE ADMINISTRATIVE CHANGES (such as changes in paying office, appropriation date, etc.) SET FORTH IN ITEM 14, PURSUANT TO THE AUTHORITY OF FAR 43.103(b).
	C. THIS SUPPLEMENTAL AGREEMENT IS ENTERED INTO PURSUANT TO AUTHORITY OF:
	D. OTHER (Specify type of modification and authority)

E. IMPORTANT: Contractor  is not,  is required to sign this document and return \_\_\_\_\_ copies to the issuing office.

14. DESCRIPTION OF AMENDMENT/MODIFICATION (Organized by UCF section headings, including solicitation/contract subject matter where feasible.)

09-0270, Install Additional Parking At Building AS100

See continuation page(s)


Except as provided herein, all terms and conditions of the document referenced in Item 9A or 10A, as heretofore changed, remains unchanged and in full force and effect.

15A. NAME AND TITLE OF SIGNER (Type or print)		16A. NAME AND TITLE OF CONTRACTING OFFICER (Type or print)	
15B. CONTRACTOR/OFFEROR  (Signature of person authorized to sign)		16B. UNITED STATES OF AMERICA  (Signature of Contracting Officer)	
15C. DATE SIGNED		16C. DATE SIGNED	

CONTINUATION SHEET

- 1.) Under Section C. Detailed Requirements Item 1, incorporate the following “Prior to digging or penetration of existing surfaces all underground utilities in the work area must be positively identified by a private utility locating service. Any markings made during the utility investigation must be maintained throughout the contract. Movement of construction machinery and equipment over utilities during construction shall be at the contractor's risk. Repair, or provide new utilities for any existing utility that has been displaced or damaged during construction.”
  
- 2.) Delete Item 2 under Section C. Detailed Requirements and amend to read “Remove 9 Bradford pear trees from areas of excavation and remove approximately twenty feet of existing curb at the left side end of front entrance parking.”
  
- 3.) Under Section C. Detailed Requirements Item 3, incorporate the following “the compactable sub grade fill is to be a quantity of 40 cubic yards.”
  
- 4.) Incorporate the drawing shown on page three of this amendment into the solicitation/contract, which identify the areas.


REVISIONS			
NO.	DESCRIPTION	DATE	APPROVED

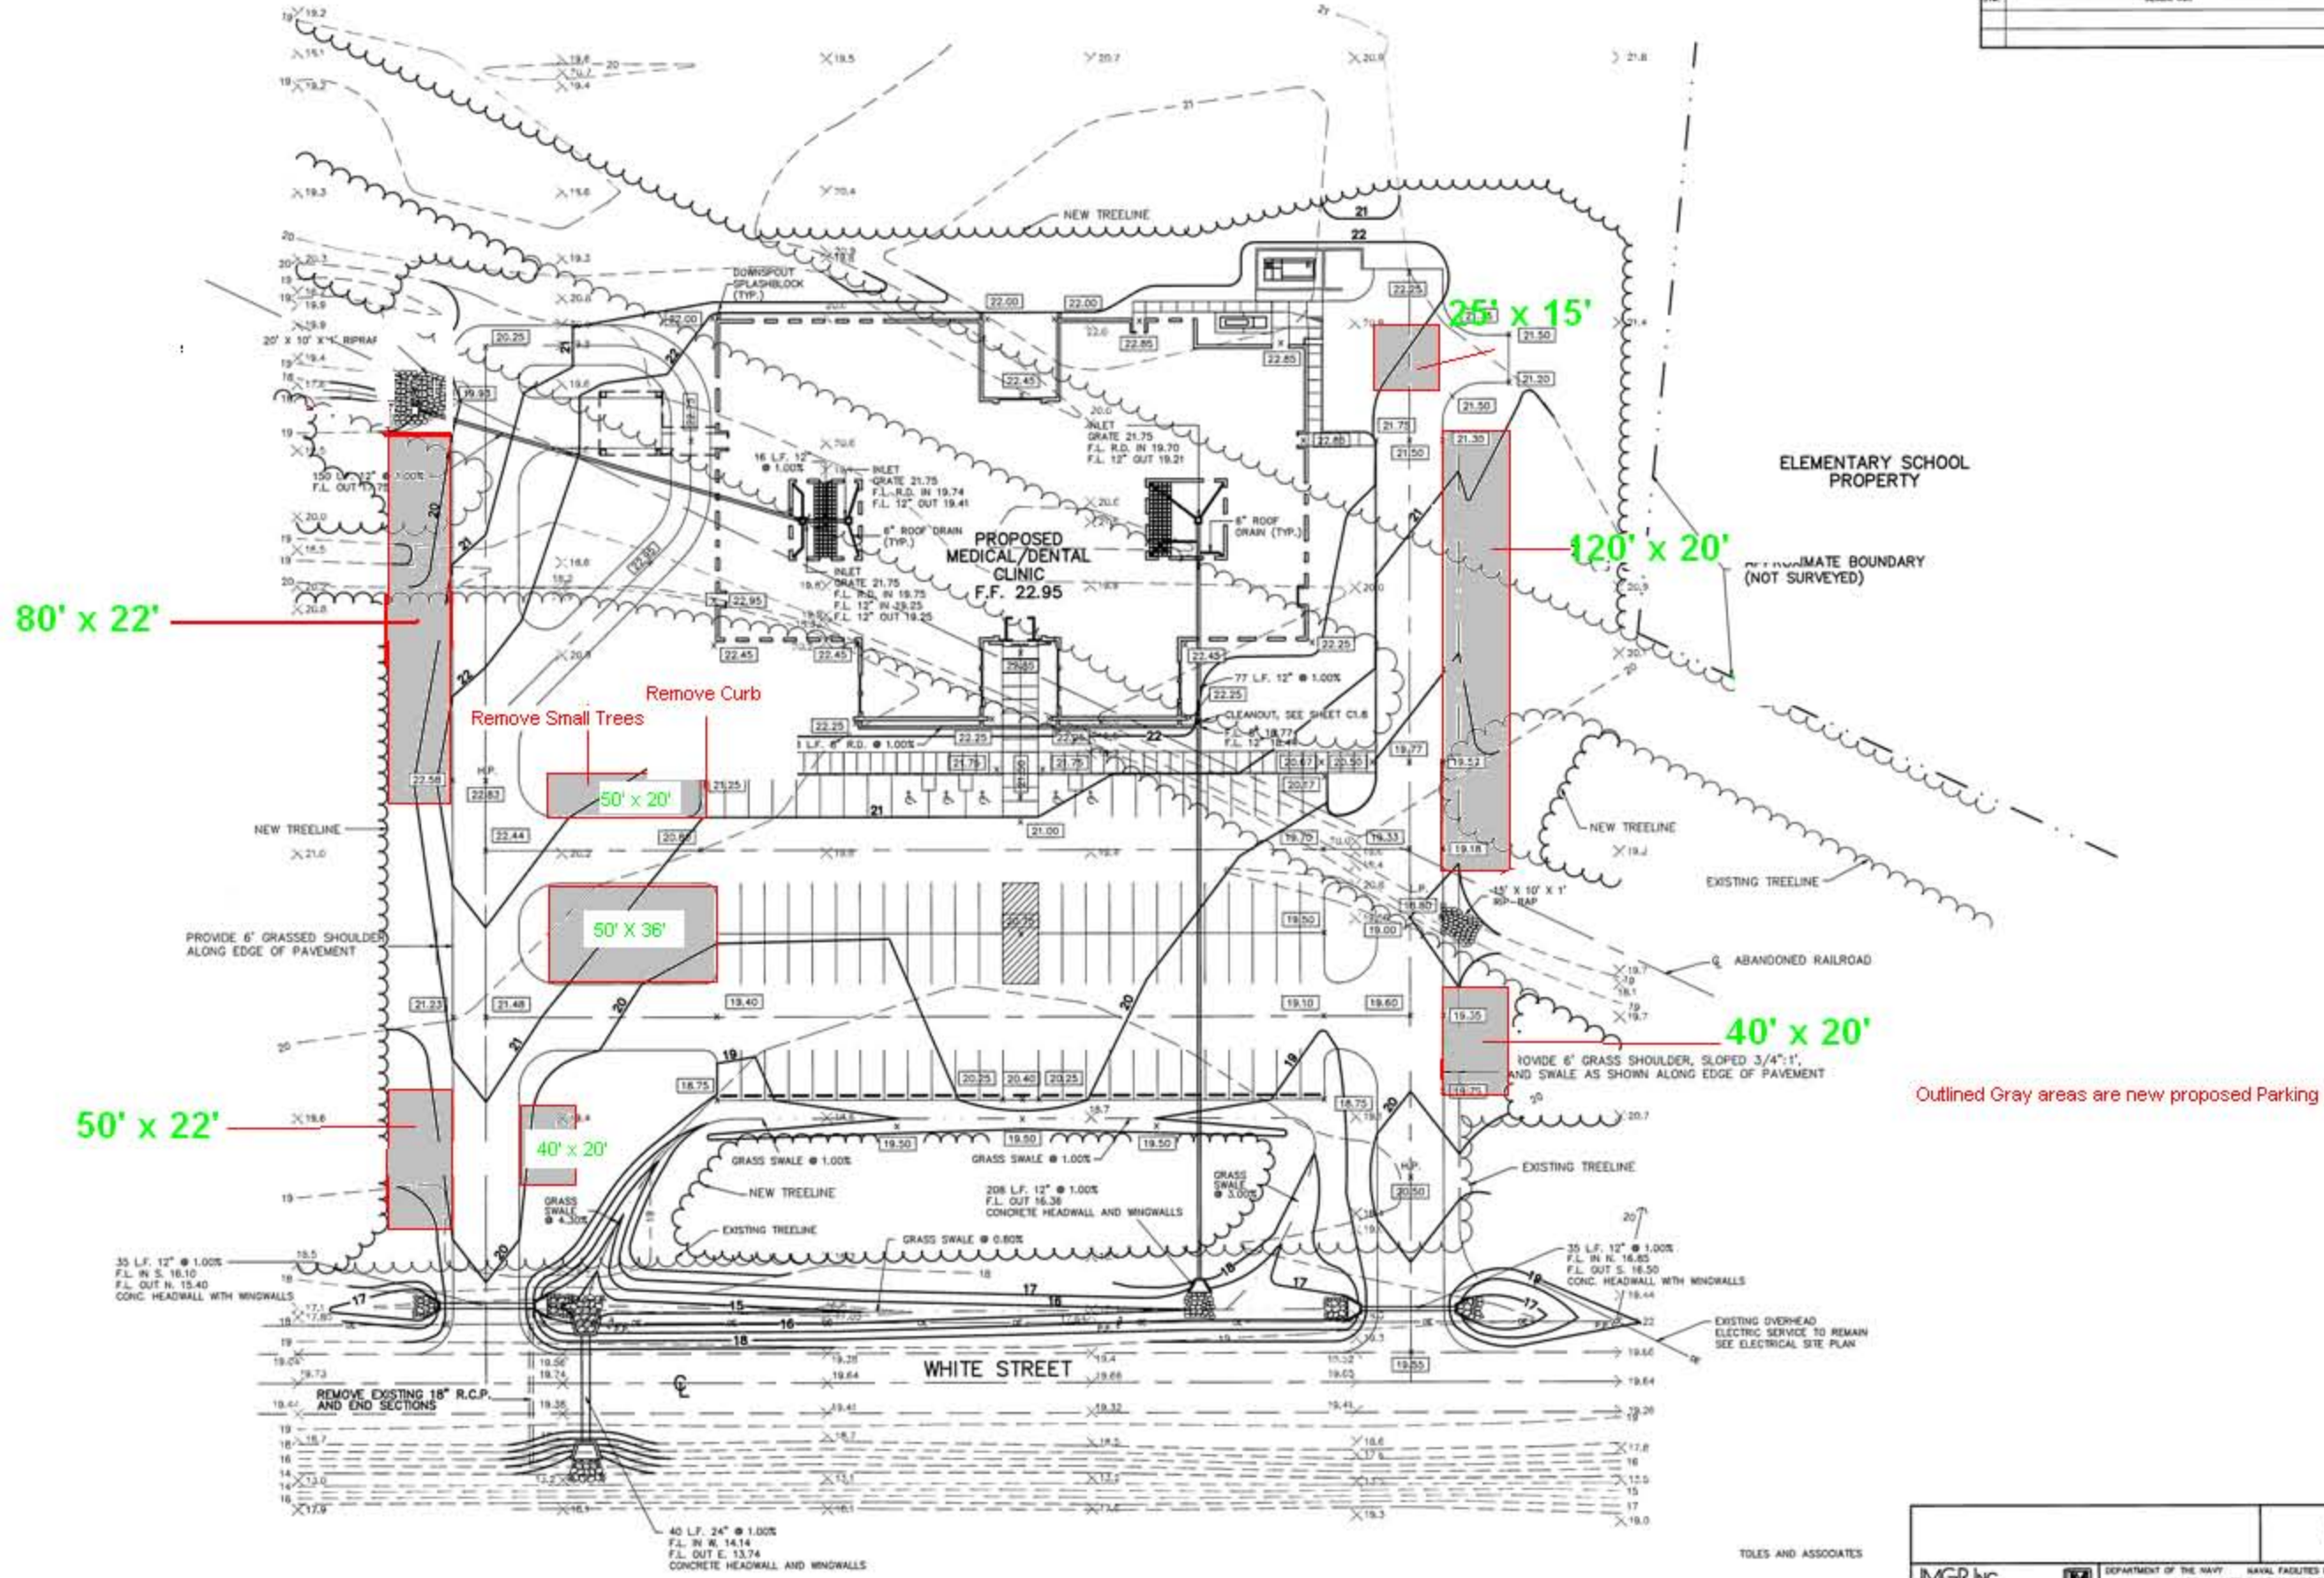

ELEMENTARY SCHOOL PROPERTY  
APPROXIMATE BOUNDARY (NOT SURVEYED)

Outlined Gray areas are new proposed Parking

- NOTES:**
- EXISTING CONDITIONS DATA AS PER TOPOGRAPHIC SURVEY BY JAMES E. STEWART AND ASSOCIATES, INC., P.O. DRAWER 976, JACKSONVILLE, N.C. 28541-0976, DATED 7/12/90.
  - SITE BENCHMARK = RAILROAD SPIKE ON WEST SIDE OF EXISTING POWER POLE LOCATED 226.9' NORTH OF NEW SOUTH DRIVE, 2' ABOVE GROUND, ELEV. 20.34

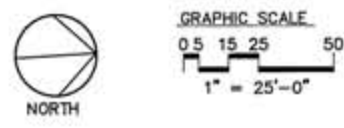

TOLES AND ASSOCIATES



JMGR INC		DEPARTMENT OF THE NAVY	
NAVAL FACILITIES ENGINEERING COMMAND		ATLANTIC DIVISION	
NAVAL STATION		NORFOLK, VA.	
MCAS NEW RIVER		JACKSONVILLE, NC	
MEDICAL/DENTAL CLINIC		GRADING AND STORM DRAINAGE PLAN	
APPROVED	DATE	NO. CODE	NAVFAC DRAWING NO.
		F 80091	4241656
ACTIVITY - SATISFACTORY TO	DATE	CONSTR. CONTR. NO.	NAVAC DRAWING NO.
		N62470-90-8-0070	4241656
FOR ETD FOR COMMANDER NAVFAC	DATE	SCALE	SPEC.
		1"=25'	05-90-079

C1.2