

VERIFY W/ CONTRACTING OFFICER IF PROJECT IS AN ARRA PROJECT. FOR ARRA PROJECTS, ADD SIGNAGE AT TOP OF SIGN. SEE PLATES 8 AND 9 FOR SIGNAGE AND DETAILS.

MITERED CORNER
4"x4" [89mmx89mm]
PRESSURE TREATED POST;
COLOR: 'DARK BLUE', TYP.

11.25 [286mm] DIAMETER
CNIC LOGO AVAIL: https://portal.navfac.navy.mil/portal/page?_pageid=181,3465071&_dad=portal&schema=PORTAL

2" [50mm] LETTERING
CENTERED (ITALICIZED)

PAINTED FIELD; COLOR, 'WHITE'

3" [75mm] LETTERING
CENTERED

2" [50mm] LETTERING
CENTERED

2.5" [64mm] LETTERING
CENTERED (ITALICIZED)

2" [50mm] LETTERING
CENTERED


2" [50mm] LETTERING
CENTERED

PAINTED 3.5" [89mm]
STRIPE; COLOR, 'DARK
BLUE'

NOTES:
1. PAINT ALL OTHER WOOD SURFACES WITH ONE COAT EXT. PRIMER AND TWO COATS GLOSS WHITE ENAMEL.

2. ALL LETTERING SHALL BE EVENLY SPACED.
3. LETTER STYLE, 'ARIAL', COLOR 'DARK BLUE'. TYPICAL FOR ALL LETTERING.

*-ABBREVIATE STATE
**-CONFIRM USE WITH CONTRACTING OFFICER
***-VERIFY NAME WITH CONTRACTING OFFICER.

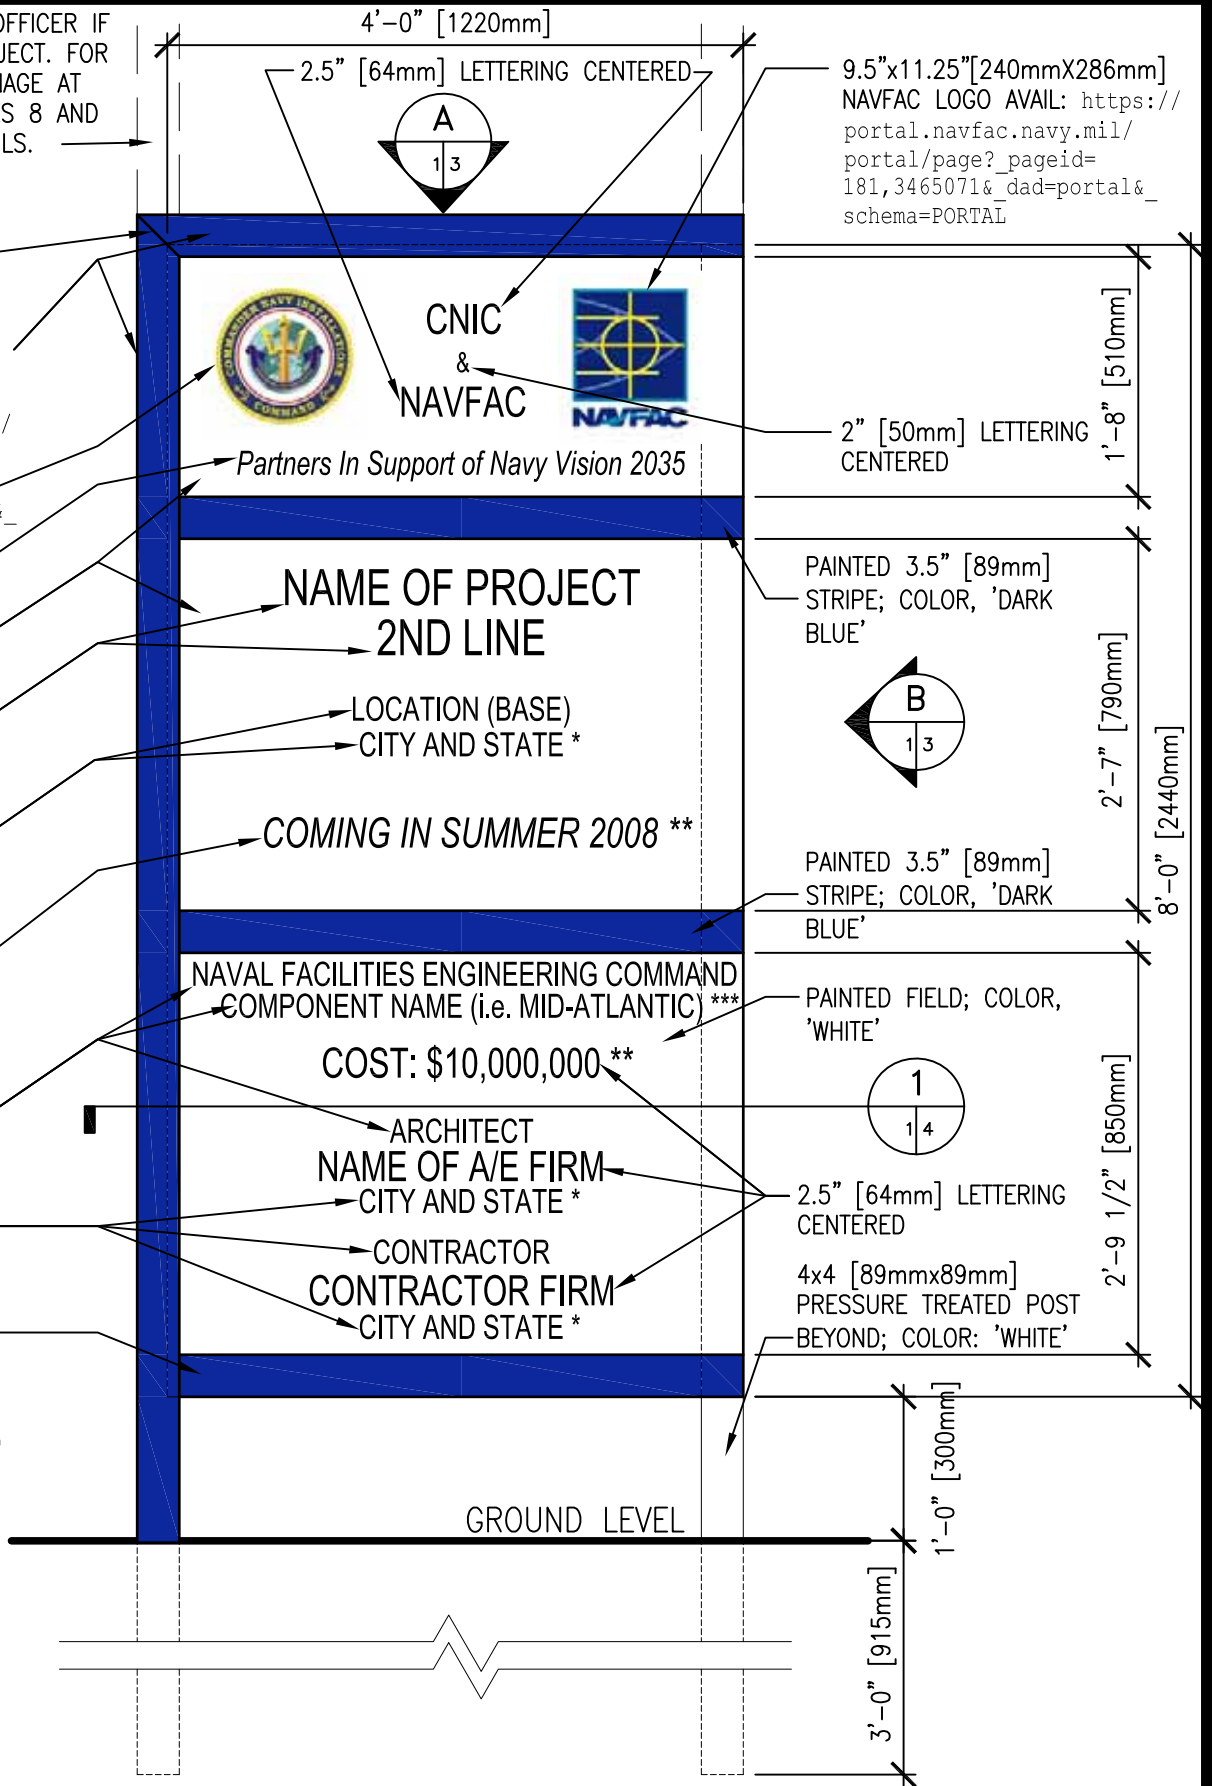

9.5"x11.25"[240mmX286mm]
NAVFAC LOGO AVAIL: https://portal.navfac.navy.mil/portal/page?_pageid=181,3465071&_dad=portal&schema=PORTAL

2" [50mm] LETTERING
CENTERED

PAINTED 3.5" [89mm]
STRIPE; COLOR, 'DARK
BLUE'

PAINTED 3.5" [89mm]
STRIPE; COLOR, 'DARK
BLUE'

PAINTED FIELD; COLOR,
'WHITE'

2.5" [64mm] LETTERING
CENTERED

4x4 [89mmx89mm]
PRESSURE TREATED POST
BEYOND; COLOR: 'WHITE'

PROJECT IDENTIFICATION SIGNBOARD

SCALE: 3/4" = 1'-0"

PLATE 1

VERIFY W/ CONTRACTING OFFICER IF PROJECT IS AN ARRA PROJECT. FOR ARRA PROJECTS, ADD SIGNAGE AT TOP OF SIGN. SEE PLATES 8 AND 9 FOR SIGNAGE AND DETAILS.

MITERED CORNER

4x4 [89mmx89mm] PRESSURE TREATED POST; COLOR: 'DARK BLUE', TYP.

11.25" [286mm] DIAMETER CNIC LOGO AVAIL: https://portal.navfac.navy.mil/portal/page?_pageid=181,3465071&_dad=portal&schema=PORTAL

2" [50mm] LETTERING CENTERED (ITALICIZED)
PAINTED FIELD; COLOR, 'WHITE'

PAINT WOOD TRIM 'DARK BLUE'

3" [75mm] LETTERING CENTERED

2" [50mm] LETTERING CENTERED

2" [50mm] LETTERING CENTERED

2" [50mm] LETTERING CENTERED

PAINTED 3.5" [89mm] STRIPE; COLOR, 'DARK BLUE'

NOTES:

1. PAINT ALL OTHER WOOD SURFACES WITH ONE COAT EXT. PRIMER AND TWO COATS GLOSS WHITE ENAMEL.

2. ALL LETTERING SHALL BE EVENLY SPACED.

3. LETTER STYLE, 'ARIAL', COLOR 'DARK BLUE'. TYPICAL FOR ALL LETTERING.


*-ABBREVIATE STATE

**-CONFIRM USE WITH CONTRACTING OFFICER

***-VERIFY NAME WITH CONTRACTING OFFICER.

4'-0" [1220mm]

2.5" [64mm] LETTERING CENTERED

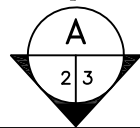

9.5"x11.25"[240mm x 286mm] NAVFAC LOGO AVAIL: https://portal.navfac.navy.mil/portal/page?_pageid=181,3465071&_dad=portal&schema=PORTAL



CNIC & NAVFAC




Partners In Support of Navy Vision 2035

2" [50mm] LETTERING CENTERED

COLOR RENDERING OF PROJECT FRAMED UNDER GLASS (WEATHER PROOF)
24"x18"
[610x460mm]

PAINTED 3.5" [89mm] STRIPE; COLOR, 'DARK BLUE'

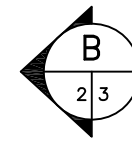

NAME OF PROJECT

LOCATION (BASE)

CITY AND STATE *

PAINTED 3.5" [89mm] STRIPE; COLOR, 'DARK BLUE'

NAVAL FACILITIES ENGINEERING COMMAND COMPONENT NAME (i.e. MID-ATLANTIC) ***

PAINTED FIELD; COLOR, 'WHITE'

COST: \$10,000,000 **

ARCHITECT

NAME OF A/E FIRM

CITY AND STATE *

CONTRACTOR

CONTRACTOR FIRM

CITY AND STATE *

2.5" [64mm] LETTERING CENTERED

4x4 [89mmx89mm] PRESSURE TREATED POST BEYOND; COLOR: 'WHITE'

GROUND LEVEL

1'-0" [300mm]

3'-0" [915mm]

1'-8" [510mm]

2'-7" [790mm]


8'-0" [2440mm]

2'-9 1/2" [850mm]

PROJECT IDENTIFICATION SIGNBOARD


SCALE: 3/4" = 1'-0"

PLATE 2

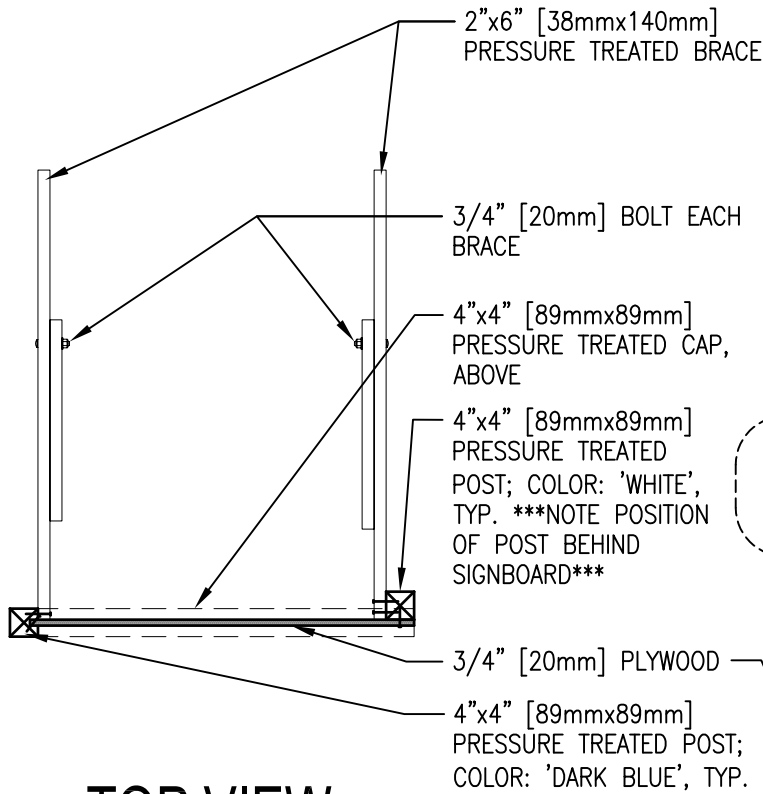

A TOP VIEW
SCALE: 1/2" = 1'-0"


- NOTES:
1. POSTS AND BRACES SHALL BE PRESSURE TREATED.
 2. ALL FASTENERS SHALL BE ZINC COATED.
 3. BRACING IS REQUIRED IN ALL SOIL CONDITIONS AND HIGH WIND ENVIRONMENTS.

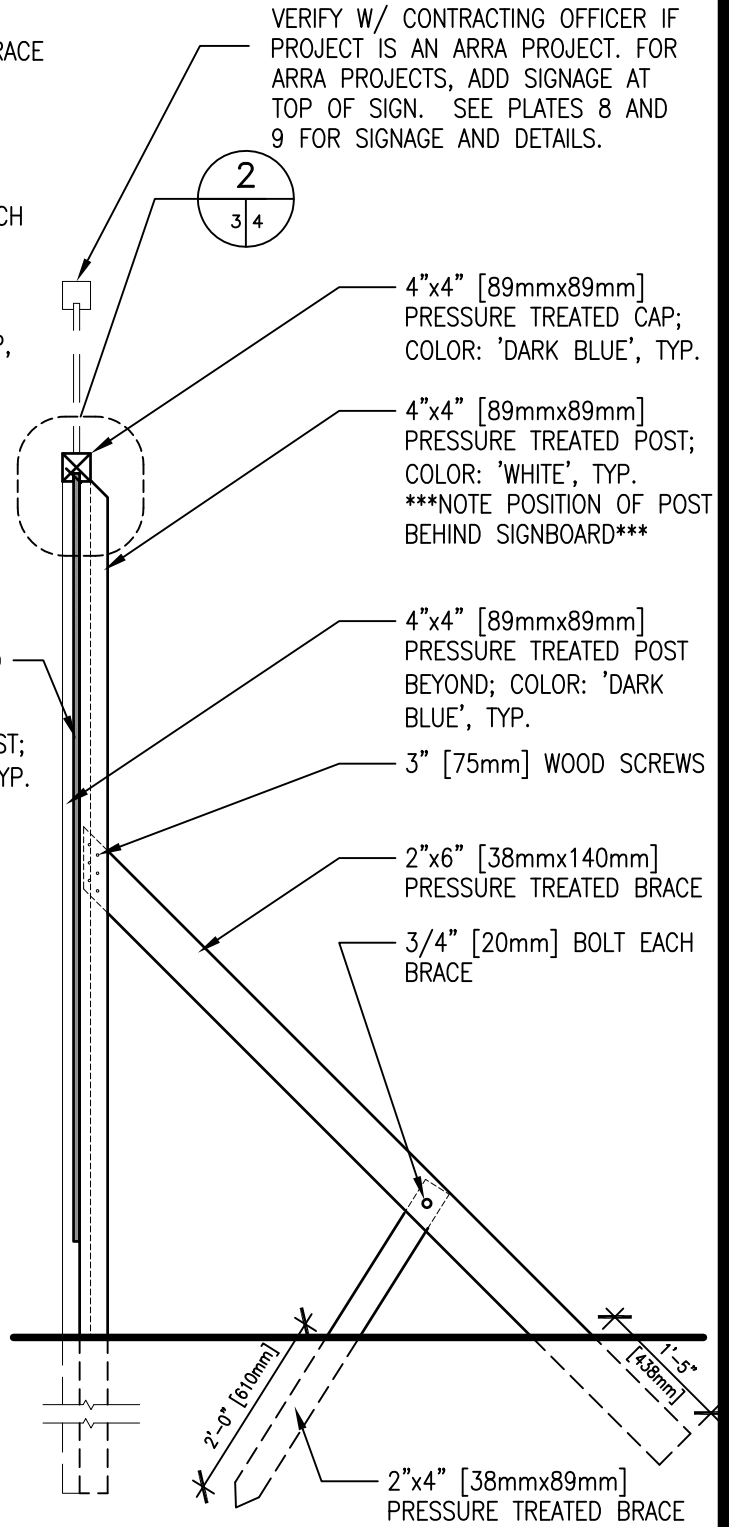

B SIDE VIEW
SCALE: 1/2" = 1'-0"

PROJECT IDENTIFICATION SIGNBOARD SUPPORT DETAILS


4"x4" [89mmx89mm] PRESSURE TREATED POST; COLOR: 'WHITE', TYP. ***NOTE POSITION OF POST BEHIND SIGNBOARD***

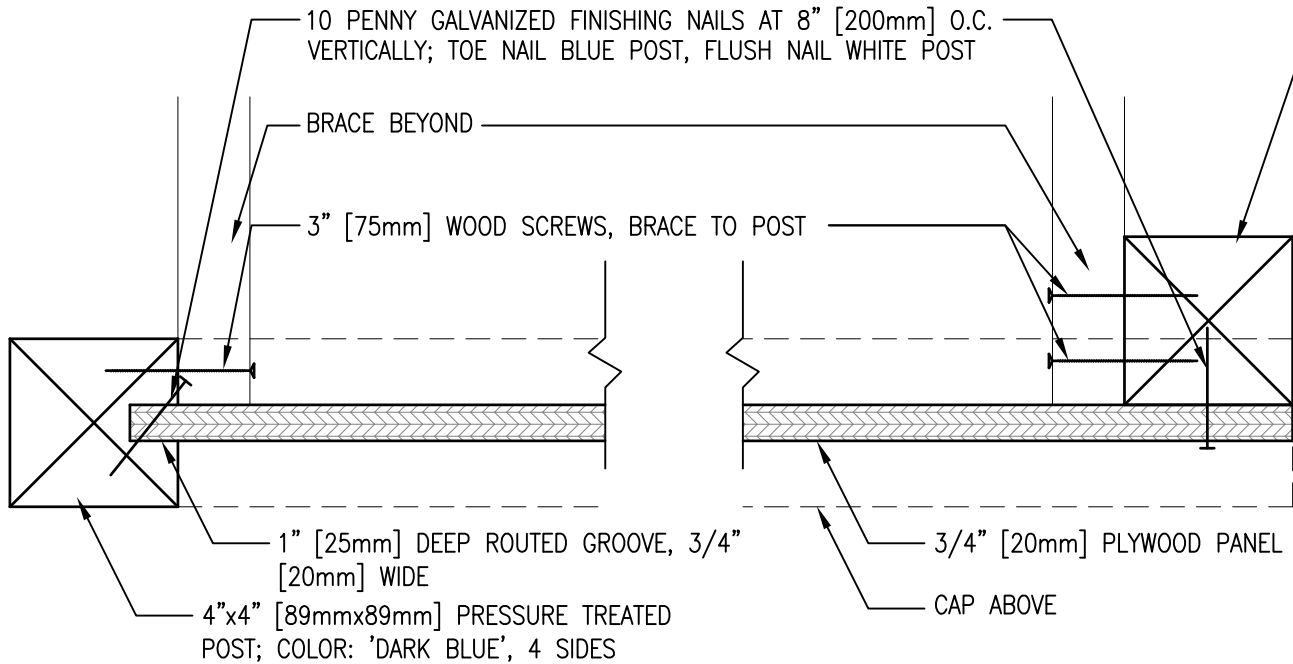

1
1,2 4

PLAN SECTION

SCALE: 3" = 1'-0"

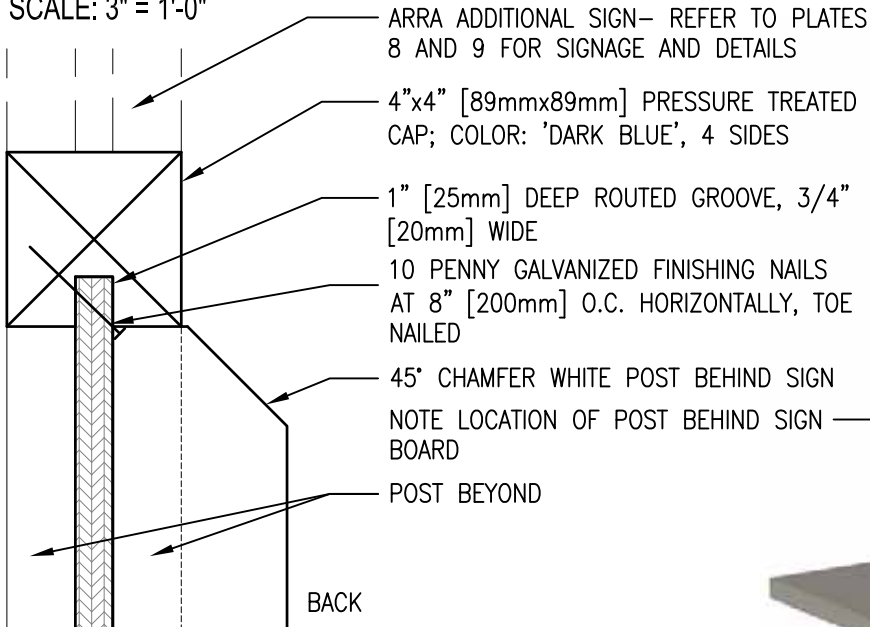

2
1,2 4

SECTION AT TOP

SCALE: 3" = 1'-0"

3
2 4


ISO VIEW

SCALE: NONE



PROJECT IDENTIFICATION SIGNBOARD SECTIONS

PLATE 4

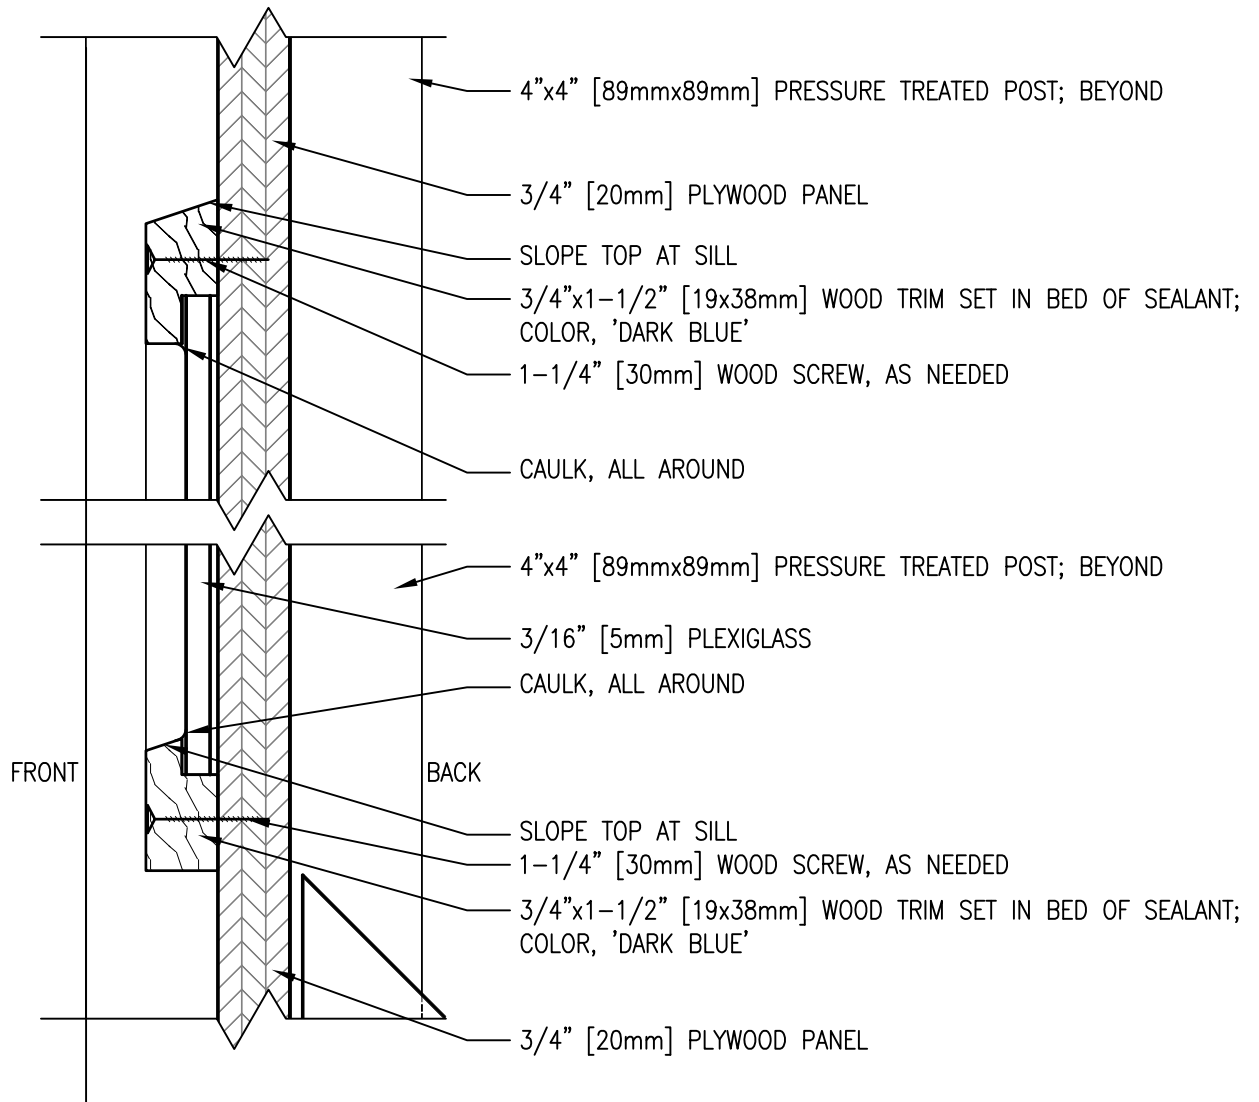

3
2/5

SECTION AT RENDERING FRAME

SCALE: 6" = 1'-0"

PROJECT IDENTIFICATION SIGNBOARD SECTION

PLATE 5