

MEMORANDUM FOR 1 CONS/LGCB

28 AUG 2009

FROM: 1 CES/CEPM

SUBJECT: Project MUHJ 08-4061, Repair Facility for F-22A Maintenance, Facility 369

1. Please incorporate the attached addendum into the subject project. The Independent Government Estimate (IGE) for the work is not required. Information is provided for clarification.
2. Our POC for the subject project is Mr William Hardy who can be reached at (757) 764-8479. Please contact him if you have any questions or comments.


WILLIE E. WILLIAMS, YF-02
Chief of Contracts

Attachments:

1. Addendum
2. Sketch SKA-1

28 Aug 09

ADDENDUM NO: 1

MACC SOLICITATION NO: MUHJ 08-4061


PROJECT NO. & TITLE: MUHJ 08-4061, Repair Facility for F-22A Maintenance, Facility 369

The following change shall be incorporated into and become part of the contract documents.


1. DRAWINGS:

SHEET S202, SECTIONS AND DETAILS:

- a. Add the attached Sketch SKA-1, entitled "DETAIL THRU HANGAR DOOR", to this sheet.

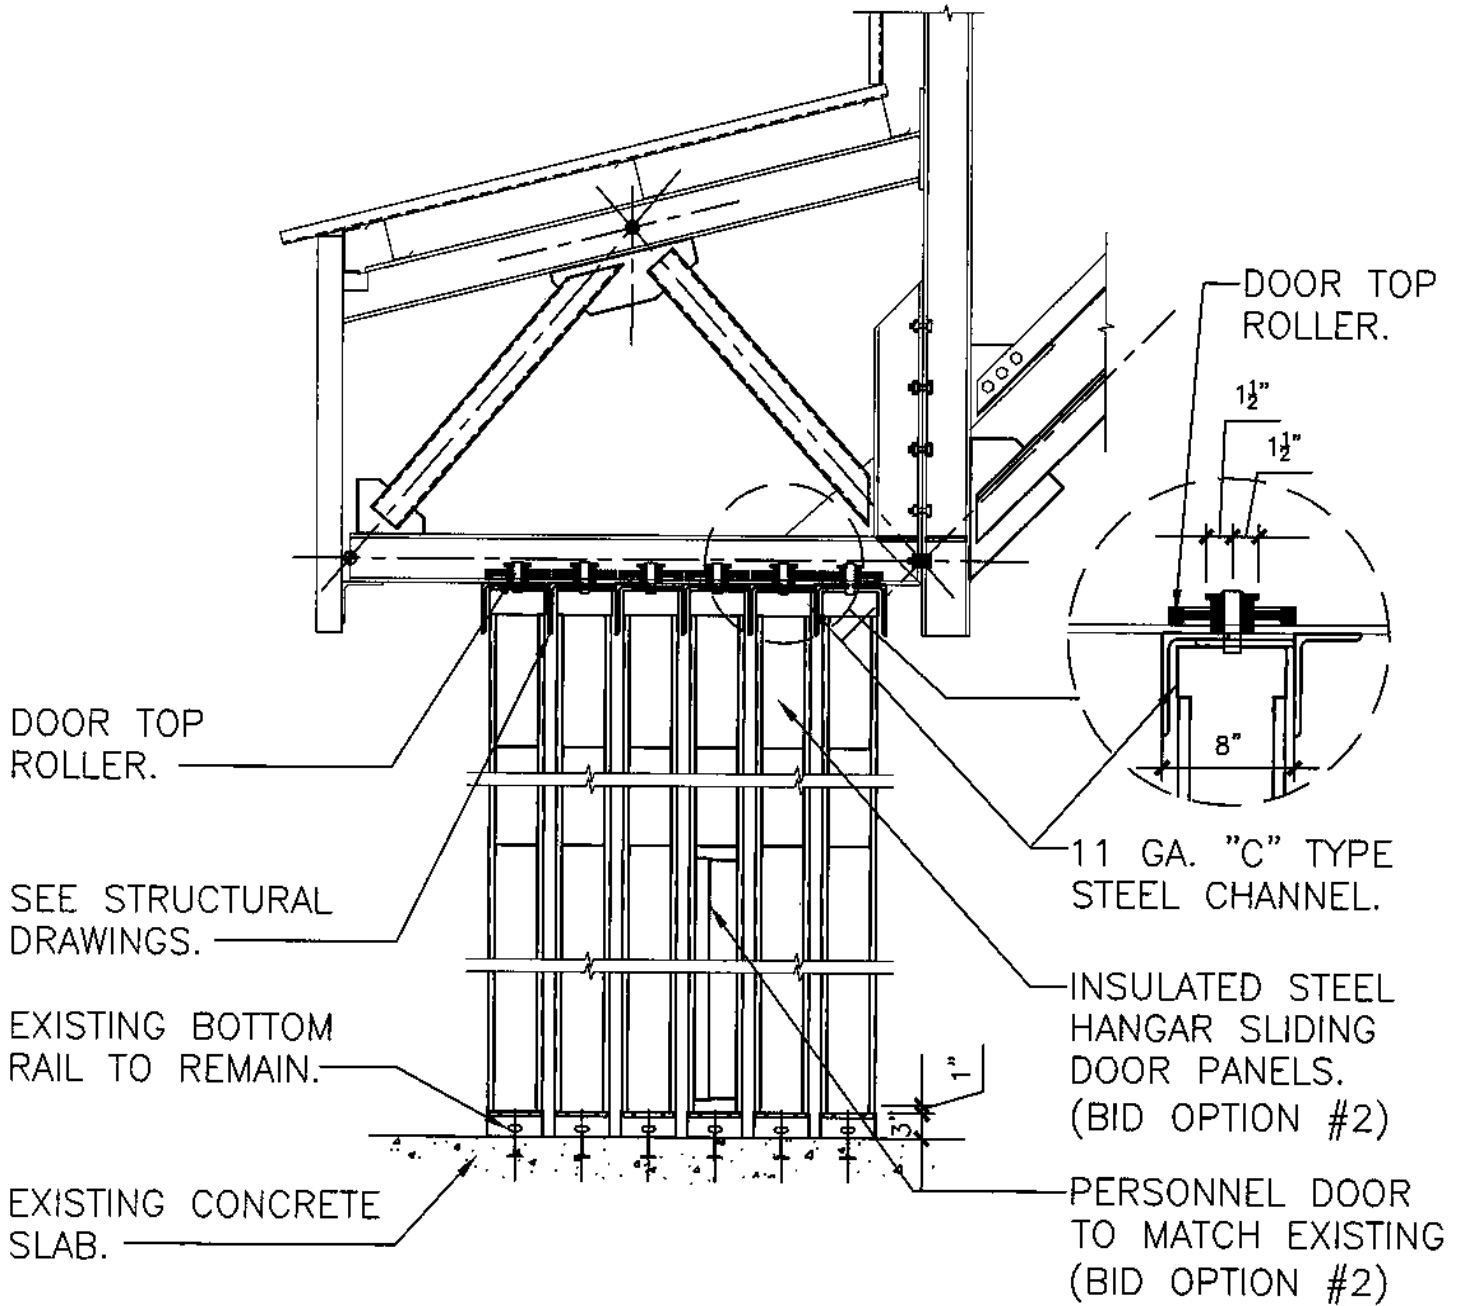

1 DETAIL THRU HANGAR DOORS
 SKA1|SKA1 1/2" = 1'-0"

 Architectural Innovations <small>307 WILSON PARK DRIVE VICTORIA BEACH, VIRGINIA 23090 (757) 557-0886 FAX (757) 567-8874</small>	MUHJ-08-4061 BCE #FY09007 REPAIR FACILITY FOR F-22A MAINTENANCE FACILITY F369 LANGLEY AFB VIRGINIA	
	CLM Code:	GBO Code:
	DETAIL THRU HANGAR DOORS (AMENDMENT #1)	
DATE AUGUST 25, 2009		SKA-1
File Name: SKA-1.DWG	REFERENCE	