

REQUEST FOR PROPOSAL (RFP)
Langley AFB Multiple Award Construction Contract (MACC)
Amendment 01 to Repair Facility for F-22A, Facility 369

Issued By: 1st Contracting Squadron/LGCB
74 Nealy Avenue
Langley AFB, VA 23665

15 September 09

Point of Contact: SSgt Rebecca Riddick 757-764-4902, SSgt Charles Craig 757-764-4902,
Gregory Davenport, 757 764-2771

PROJECT NUMBER: MUHJ 08-4061

PROJECT TITLE: Repair Facility for F-22A, Bldg 369

Subject RFP is amended as follows:

The following amendment is to incorporate addendum 01 for the above referenced project.

1. See attached Addendum documents.

The cost proposal due date remains unchanged, 28 September 2009 at 12:00 p.m.

15 Sep 09

ADDENDUM NO: 01

MACC SOLICITATION NO: MUHJ 08-4061

PROJECT NO. & TITLE: MUHJ 08-4061, Repair Facility for F-22A Maintenance, Facility 369

The following change shall be incorporated into and become part of the contract documents.


1. DRAWINGS:

SHEET AD102, HANGAR DOORS (p1/ad101/ad102):

- a. Add the DEMOLITION NOTE 18: AT EACH HANGAR DOOR, REMOVE ALL EXISTING HANGAR DOOR SEALS AND HARWARE AND REPLACE WITH NEW.
- b. Add the NEW WORK NOTE 11: AT EACH DOOR JAMB AND THRESHOLD, PROVIDE NEW HANGAR DOOR SEALS AND HARDWARE. MATCH HANGAR DOOR SEAL PROFILE AND INSTALLATION DETAILS OF FACILITY 374. SEE SKA-2 FOR THRESHOLD DETAIL.

SHEET S202, Sections and Details:

- a. Add the attached Sketch SKA-2, entitled "SEAL DET @ HANGAR DOORS" to this sheet.

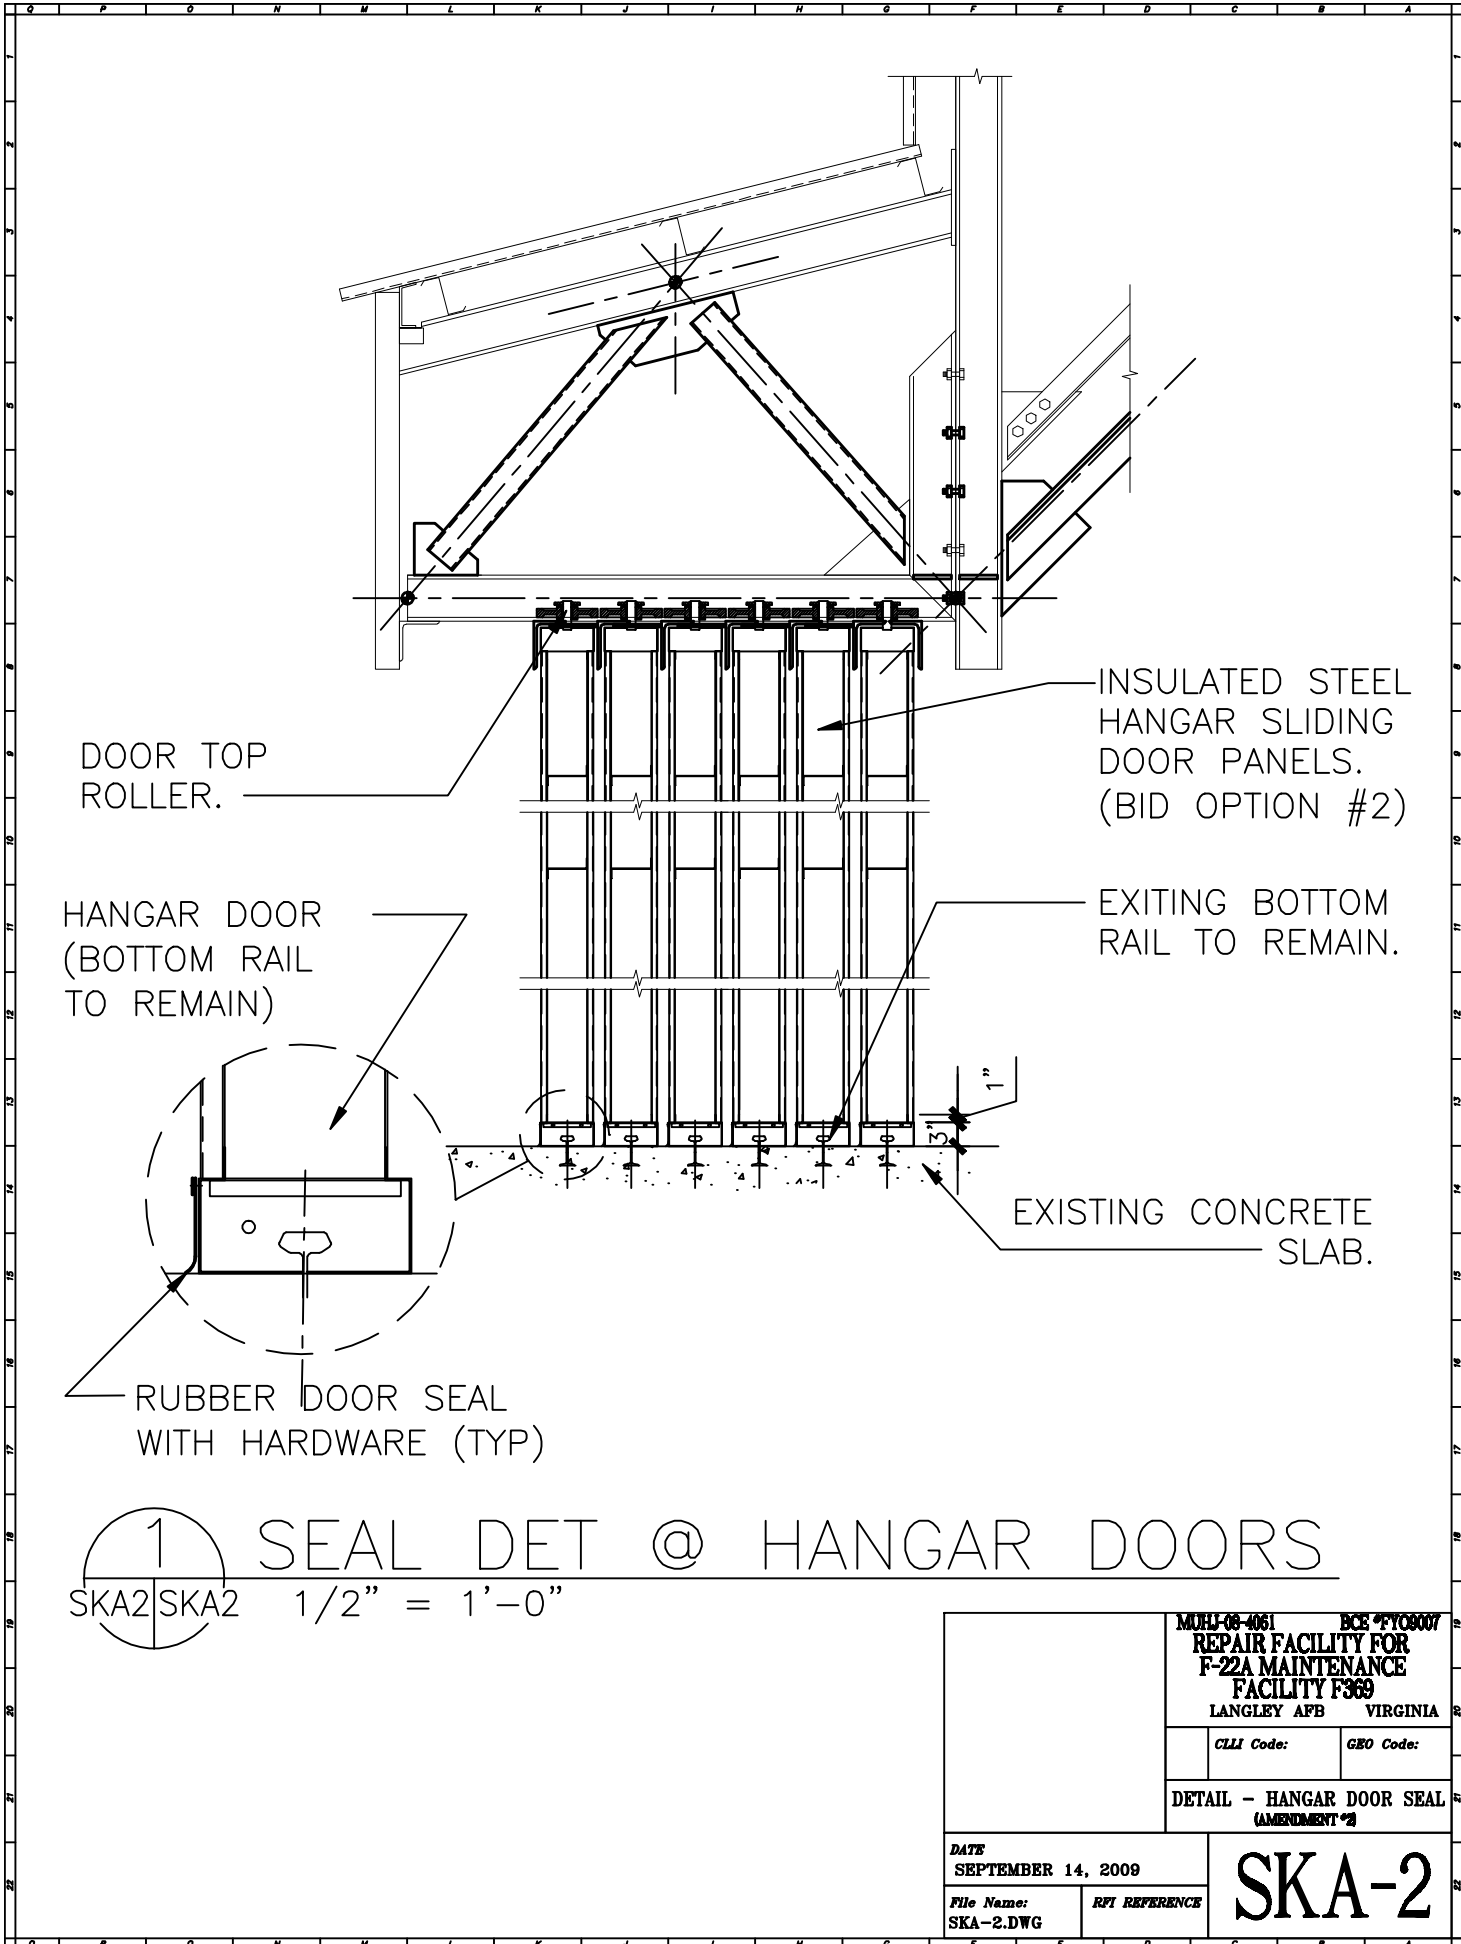

1 SEAL DET @ HANGAR DOORS
 SKA2 SKA2 1/2" = 1'-0"

MUH-08-4061 BCE #FY08007 REPAIR FACILITY FOR F-22A MAINTENANCE FACILITY F369 LANGLEY AFB VIRGINIA	
CLI Code:	GEO Code:
DETAIL - HANGAR DOOR SEAL (AMENDMENT #2)	
DATE SEPTEMBER 14, 2009	
File Name: SKA-2.DWG	RPI REFERENCE
SKA-2	

Memorandum for record

14 Sep 2009

From: Charles J. Craig SSgt, USAF

To: File

Subject: Pre-Bid Site Visit

Reference: Project MUHJ 08-4061, Repair F-22A Maintenance Facility. 369


1. A Pre-Bid Site Visit was held on Monday 14 September 2009, some of the key items we would like to reiterate about the above referenced project is:
 - a. This is a bid build Project
 - b. All questions for the above referenced project are due by Monday 21 September 2009 at 2:00 p.m.
 - c. The cost proposal for the above mentioned project is due Monday 28 September 2009 at 2:00 p.m.
2. The following personnel attended the meeting.

Harry Blazer	Vanguard	766-1157
Willie Williams	1CES/ CEPM	764-1386
Wes Norton	Tesoro Corp	518-8491
Baker, Larry	Ameresco	286-3846
Rebecca Riddick	1CONS/ LGCB	764-4902
Gergory Davenport	1CON/ LGCB	764-2771
Scott Collins	THR Ent. Inc	284-2857
Charles Craig	1CON/ LGCB	764-7427
Keith Hawkins	1EMS/ MXMSM	225-5713
Steve Mackinder	1CES/ CEPM	764-1142
Andre Gilliam	Gilliam Welding	291-7718
Larry Woodard	Power Electric	
Ben Aubrandt	Hudgins Contracting	873-0199
Larry Pike	AIM Services Inc	558-9300
Donald Keowe	Atlantic Environmental Cos.	

Brett Keller
Louis Perkins
Eddie Chewing

Warwick Plumbing
ECFP
Triad Demo

599-6111
485-7486
543-9004

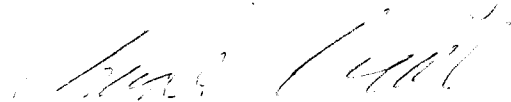

CHARLES J. CRAIG, SSGT, USAF
Contract Specialist